

ASHTA LAKSHMI



VASTU BY:


YUKTA DAWAR

**SCIENTIFIC VASTU , NUMERO , HEALTHY HOME
& COLOR EXPERT**

RESIDENTIAL VASTU PROJECT

SCIENTIFIC VASTU CONSULTANT – YUKTA DAWAR

RESIDENTIAL VASTU PROJECT

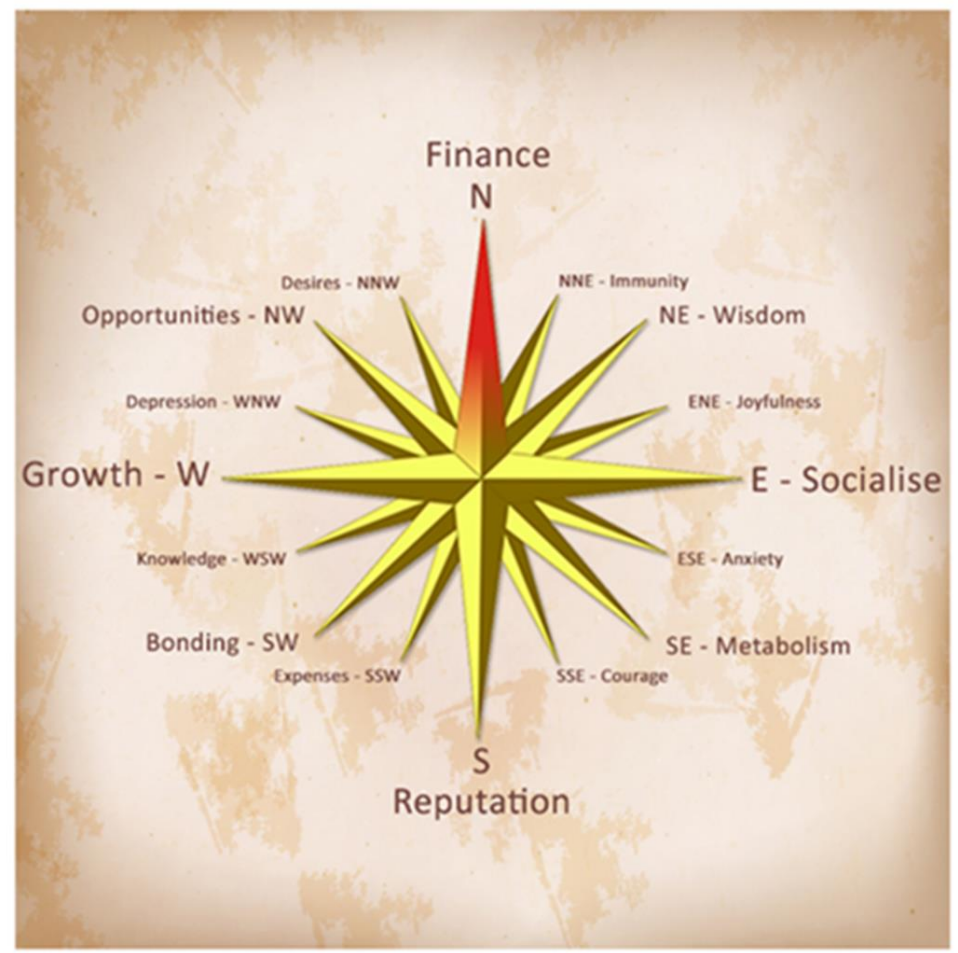


OWNER –

MR. SURESH KATYAL

LINEAR ZONING PLOT


NORTH EAST COMPLETELY EFFECTED WATER ELEMENT

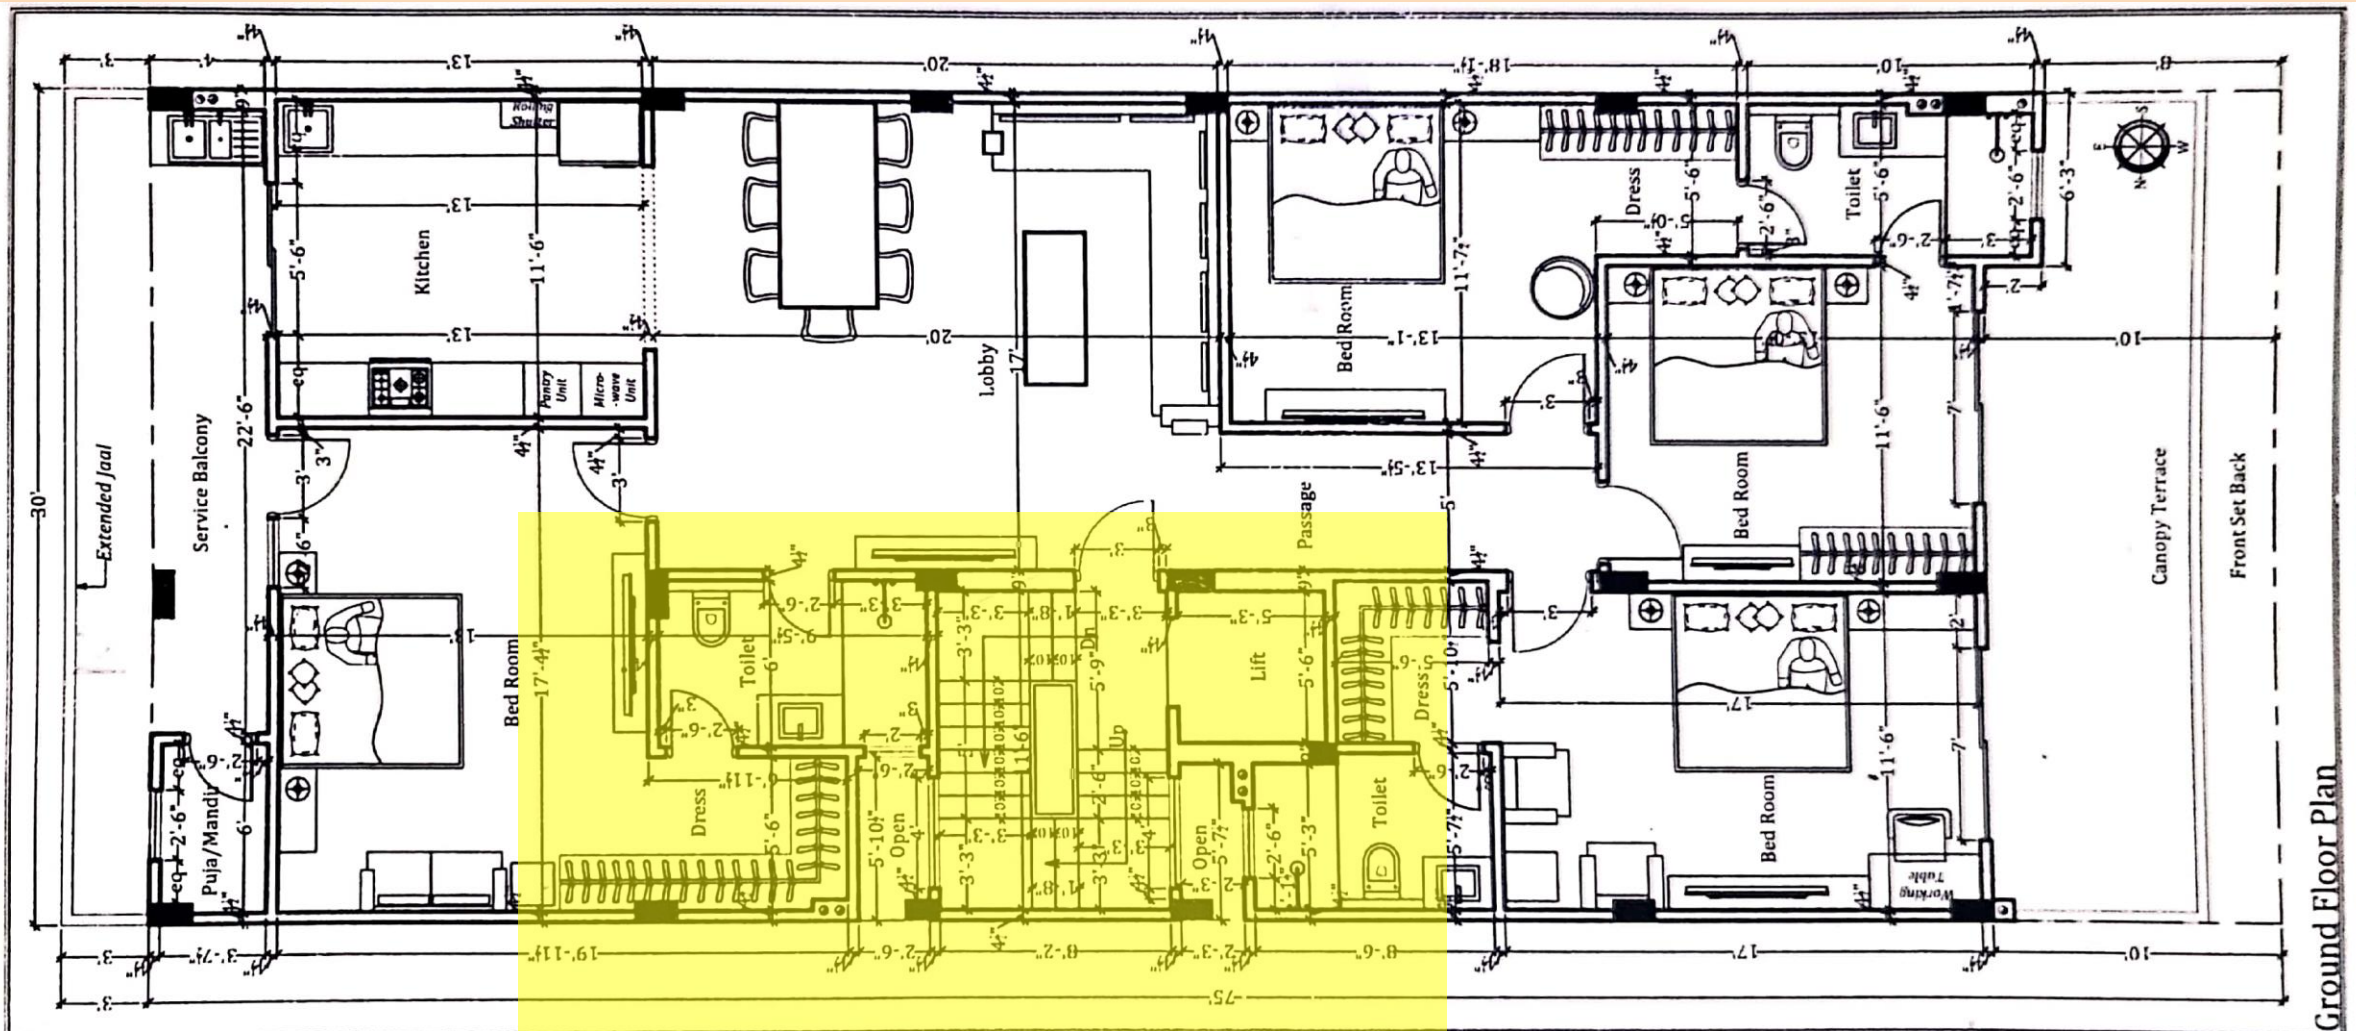



MAJOR VASTU DEFECTS IN THIS LAYOUT STAIRS AND TOILET IN NE PARY OF THE BUILDING


AFTER RECTIFICATION LAYOUT OF FLOORS ACCORDING TO VASTU

GROUND FLOOR LAYOUT

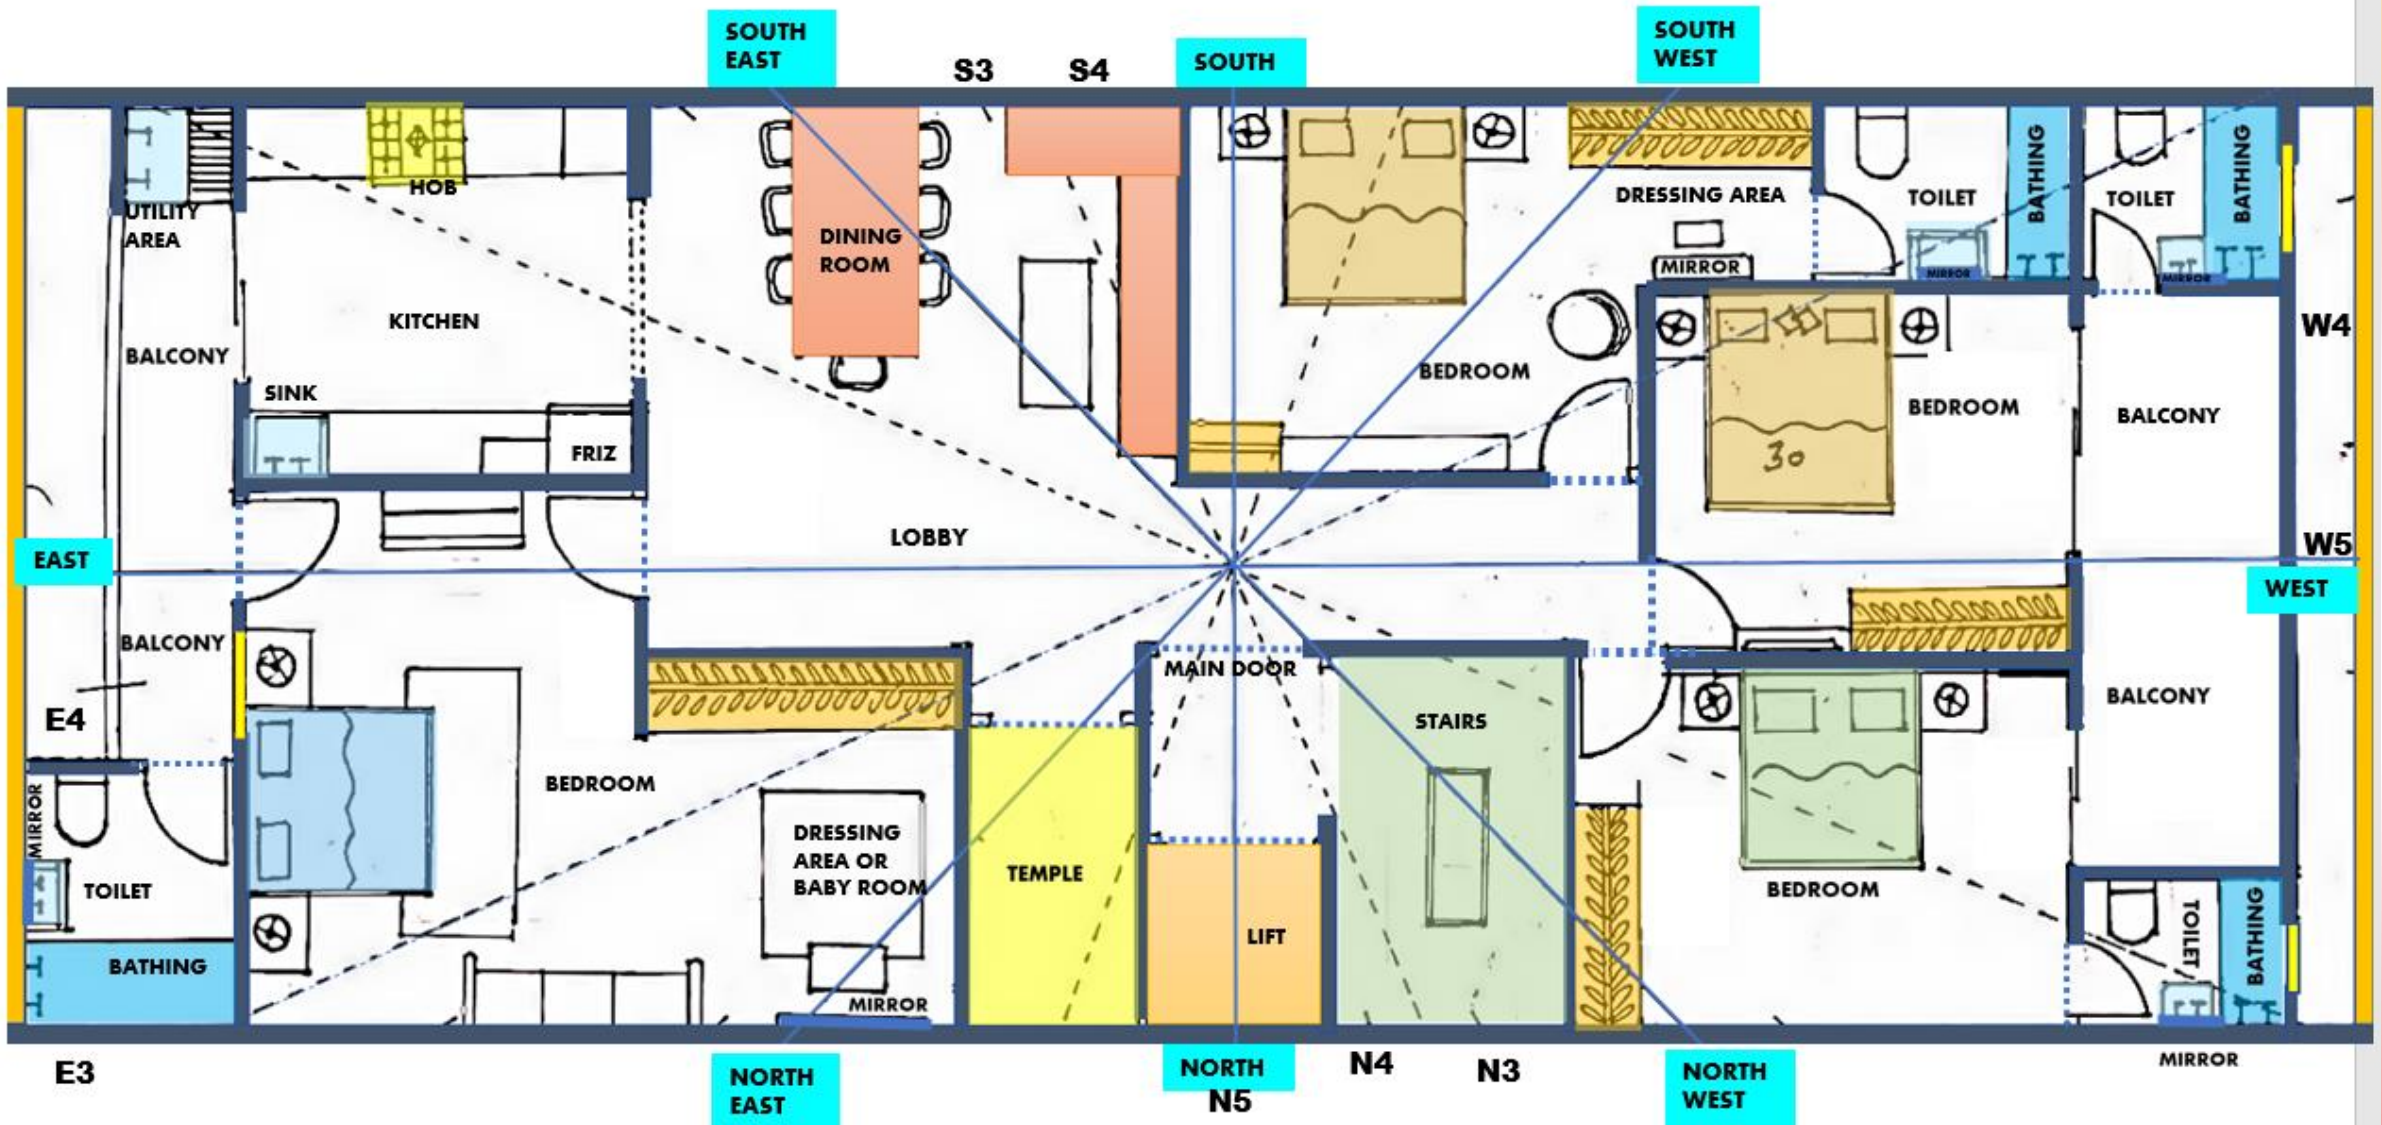

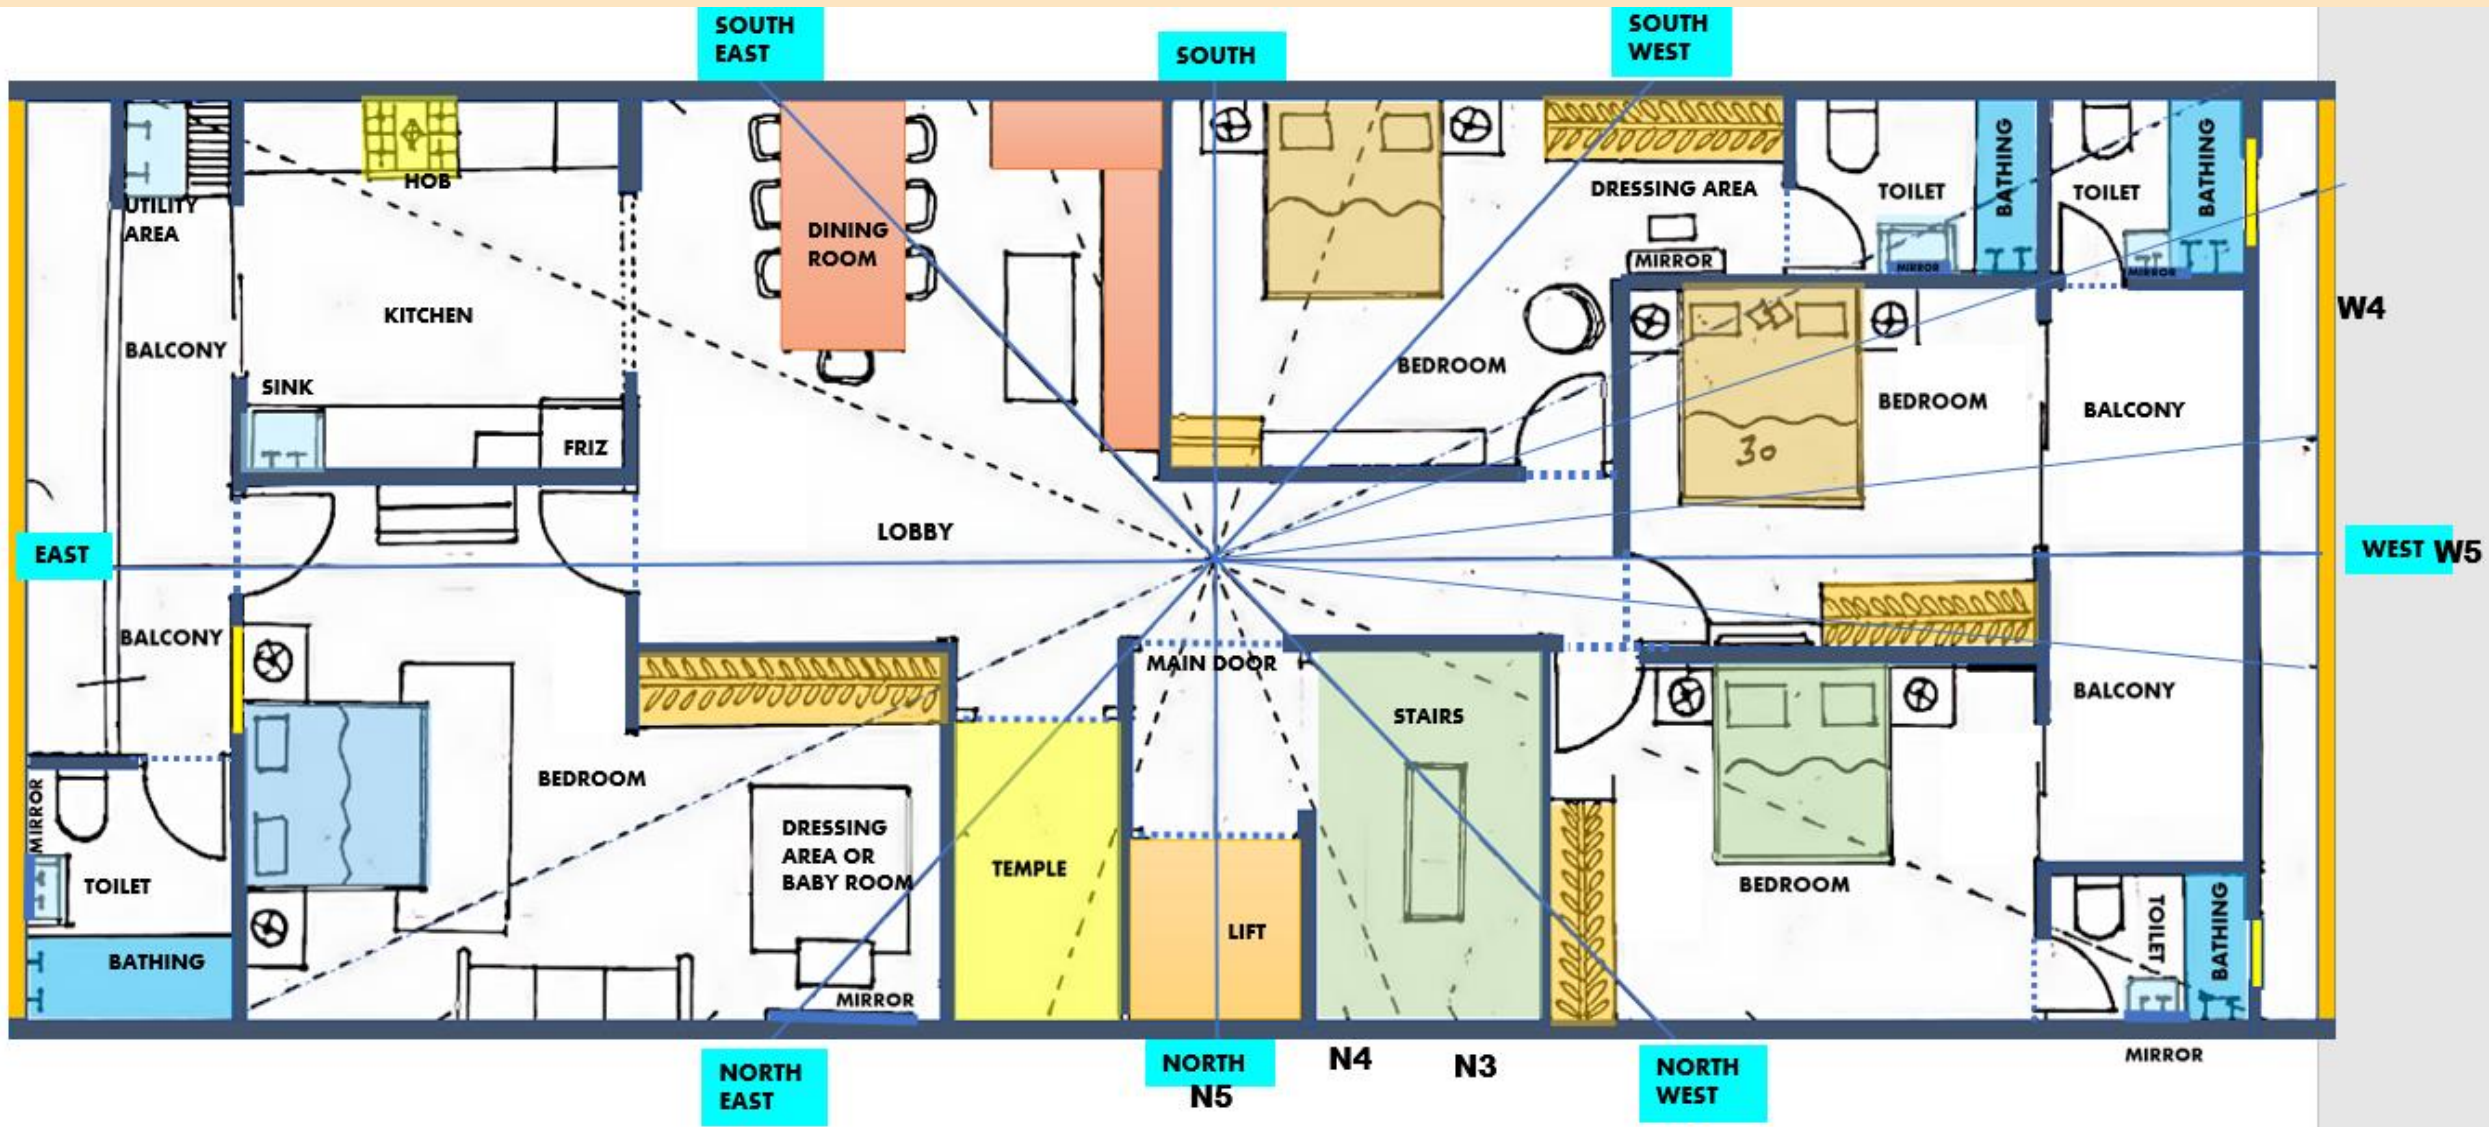

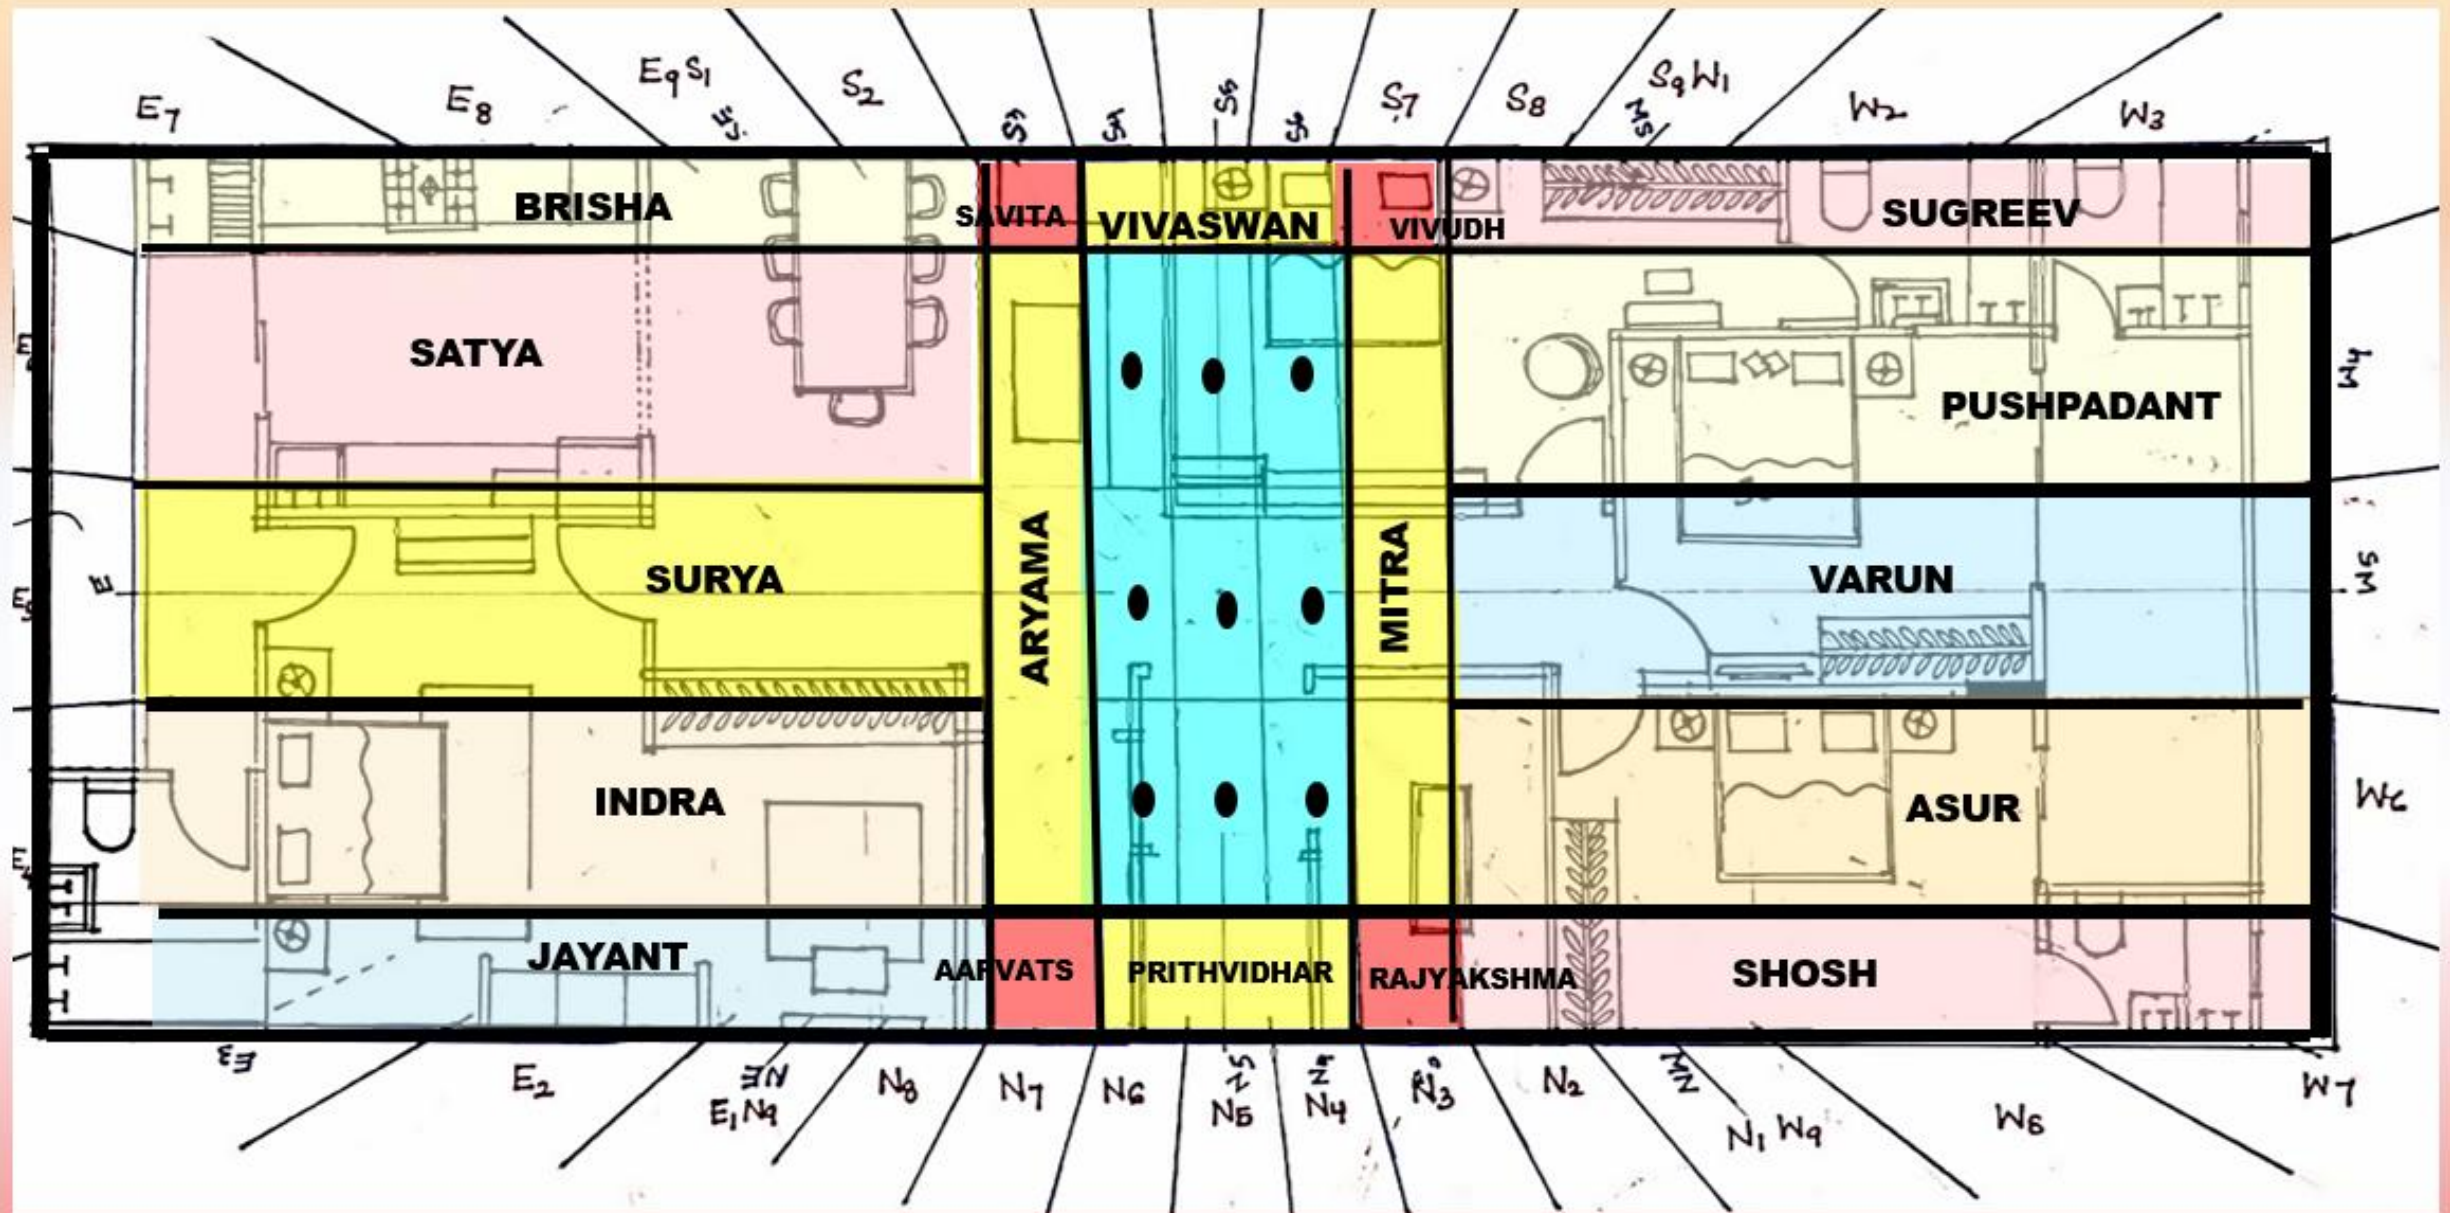

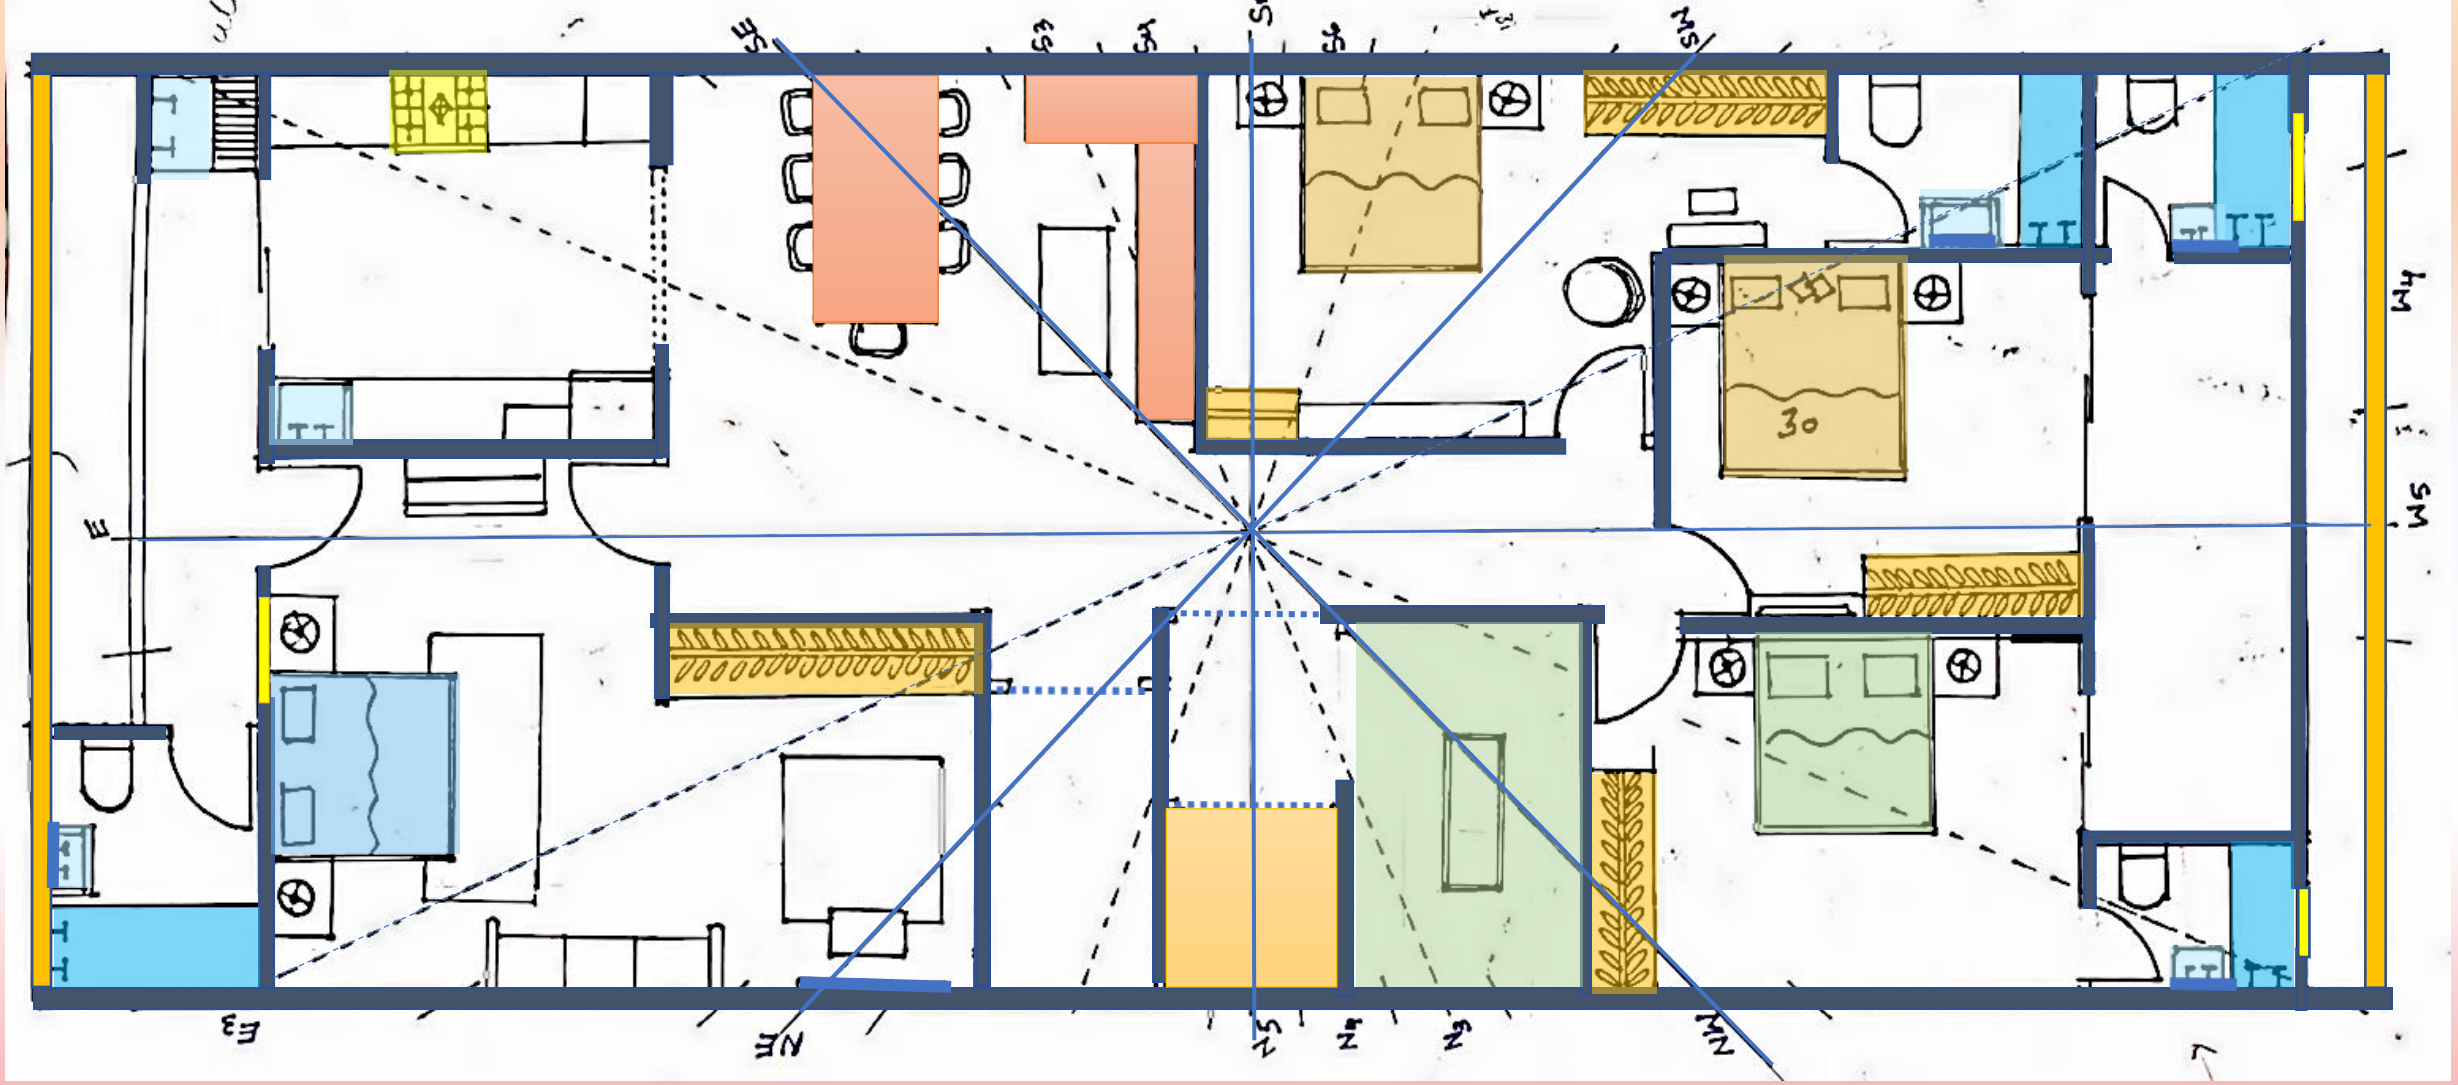

GROUND FLOOR LAYOUT

